



This drawing is the copyright of Qualitas Energy and must not be reproduced in whole or in part or used in any manner without their written permission.
 Scaled dimensions must not be taken from this drawing. All dimensions are to be confirmed on site prior to commencement of work.

Revisions:				
Revision	Date	Revision Notes	Drawn	Inspected
A	28.04.25	First Issue	JM	ID


NOTES:

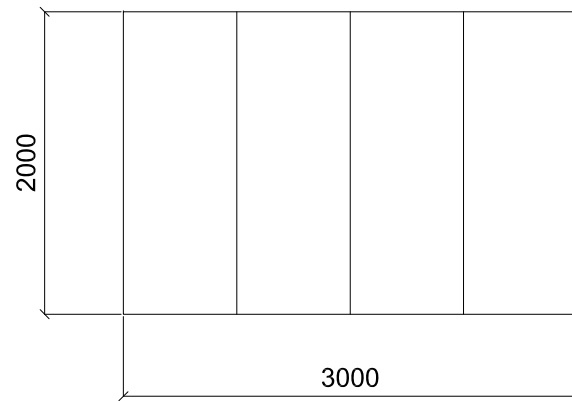


PLAN

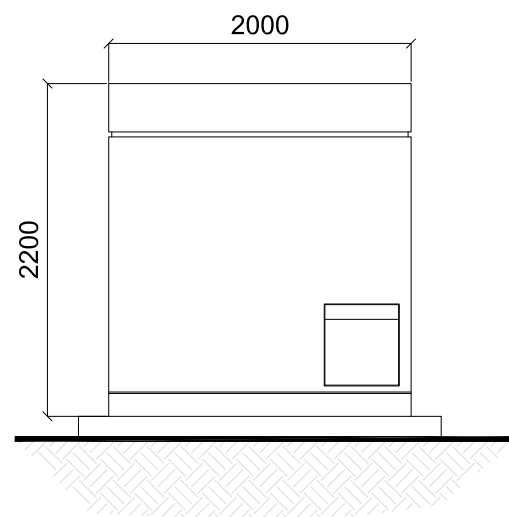


SIDE ELEVATION

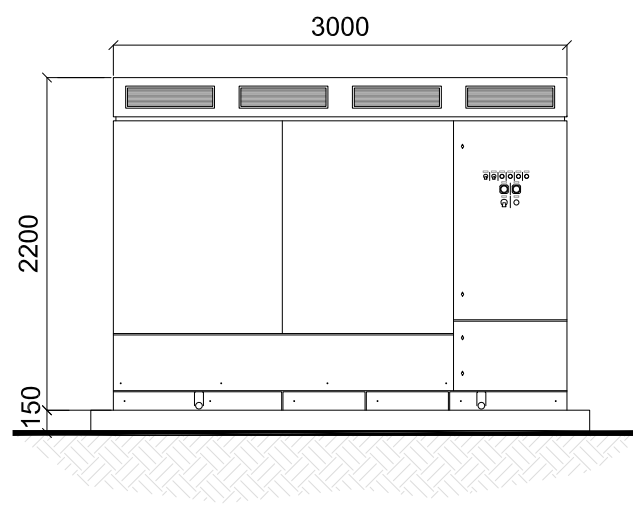

FRONT ELEVATION

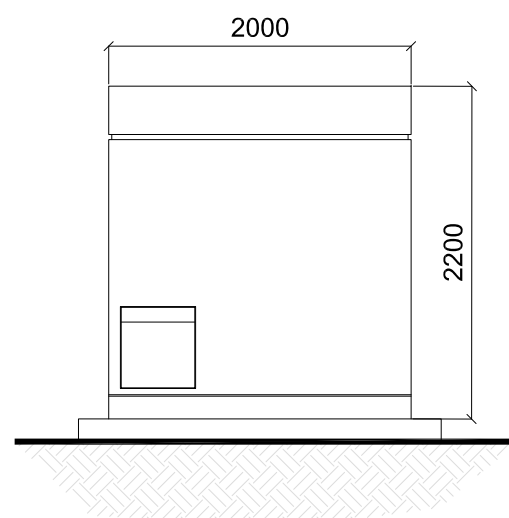

SIDE ELEVATION

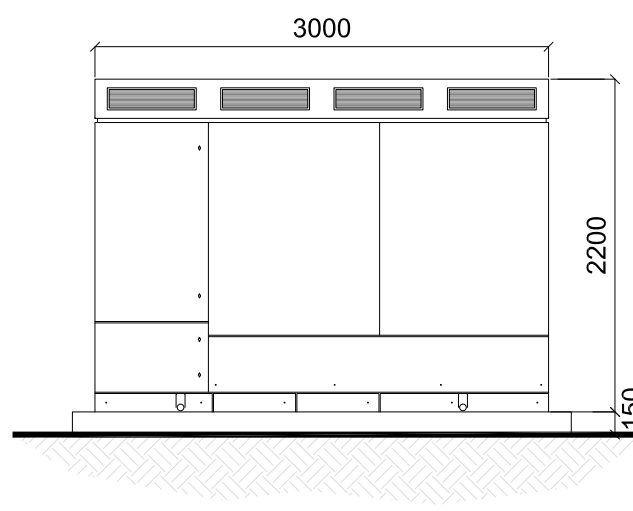

REAR ELEVATION

Status:

PLANNING

Project:

Heolddu Solar Farm

Client:



Drawn by:



CADmando Design & Draughting Solutions Ltd
 Unit 8, The Courtyard, Severn Drive, Tenkesbury Business Park, GL20 8GD
 Tel: +44 (0) 1654 850919
 Mob: +44 (0) 7814436910

Drawing Title:

**Inverter
 Plan and Sections**

Drawn: JM Checked: ID First Issued: 28.04.2025

Project Code: HEO- Drawing Number: SD-07

Sheet Size: A3 Scale: 1:50 Revision: A

