


This drawing is the copyright of Qualitas Energy and must not be reproduced in whole or in part or used in any manner without their written permission.  
 Scaled dimensions must not be taken from this drawing. All dimensions are to be confirmed on site prior to commencement of work.

Revisions:				
Revision	Date	Revision Notes	Drawn	Inspected
A	28.04.25	First Issue	JM	ID

NOTES:

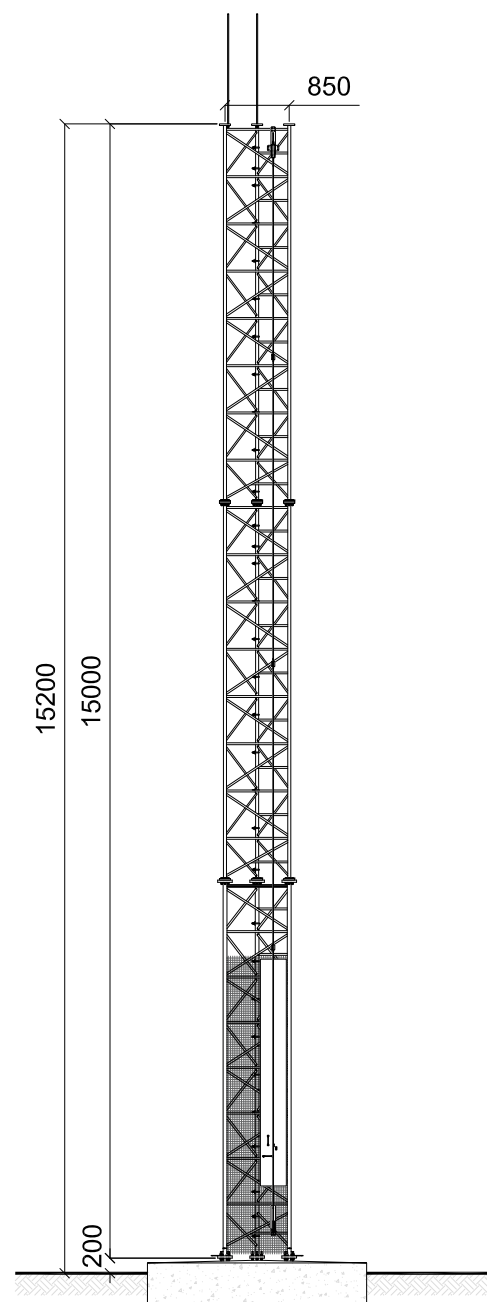

Status:

**PLANNING**

Project:

**Heolddu Solar Farm**

Client:



Drawn by:



CADmando Design & Drafting Solutions Ltd  
 Unit 8, The Courtyard, Severn Drive, Tenkesbury Business Park, GL20 8GD  
 Tel: +44 (0) 1654 850919  
 Mob: +44 (0) 7814436910

Drawing Title:

**Communications Tower Section**

Drawn: JM	Checked: ID	First Issued: 28.04.2025
-----------	-------------	--------------------------

Project Code: HEO-	Drawing Number: SD-12
--------------------	-----------------------

Sheet Size: A3	Scale: 1:100	Revision: A
----------------	--------------	-------------

